

Notice of Exemption

MAY 27 2021

Appendix E

To: Office of Planning and Research  
 P.O. Box 3044, Room 113  
 Sacramento, CA 95812-3044

From: (Public Agency): Los Angeles Department of Water and Power  
 111 N Hope Street, Room 1044  
 Los Angeles, CA 90012

County Clerk  
 County of: Mono (Address)  
 P.O. Box 237  
 Bridgeport, CA 93517

OFFICE OF THE CLERK  
 MC 21-016

Project Title: Walker Lake Dam Slide Gate Replacement

Project Applicant: Los Angeles Department of Water and Power (LADWP)

Project Location - Specific:

Walker Lake Dam (37° 52' 41.06, -119° 09' 32.82")

Project Location - City: Lee Vining Project Location - County: Mono

Description of Nature, Purpose and Beneficiaries of Project:

The project will involve the resurfacing/repair of the outlet structure, replacement of the existing damaged slide gate, replacement of the existing guardrails, and replacement of the existing grizzly/trash rack.

Name of Public Agency Approving Project: LADWP

Name of Person or Agency Carrying Out Project: LADWP

Exempt Status: (check one):

- Ministerial (Sec. 21080(b)(1); 15268);
- Declared Emergency (Sec. 21080(b)(3); 15269(a));
- Emergency Project (Sec. 21080(b)(4); 15269(b)(c));
- Categorical Exemption. State type and section number: Section 15301(m) - Existing Facilities
- Statutory Exemptions. State code number: \_\_\_\_\_

Reasons why project is exempt:

Class 1 consists of the operation, repair, maintenance, permitting, leasing, licensing, and minor alteration of existing public and private structures, facilities, mechanical equipment, or topographical features, involving negligible or no expansion of existing or former use. Example (m) includes the minor repair and alterations to existing dams and appurtenant structures under the supervision of the Department of Water Resources.

Lead Agency  
 Contact Person: Eduardo Cuevas Area Code/Telephone/Extension: (213) 367-3553

If filed by applicant:



1. Attach certified document of exemption finding.
2. Has a Notice of Exemption been filed by the public agency approving the project? Yes No

Signature: *Charles C. Holloway* Date: 05/26/2021 Title: Manager of Environmental Planning & Assessment

for Charles C. Holloway  
 Signed by Lead Agency Signed by Applicant

Authority cited: Sections 21083 and 21110, Public Resources Code. Date Received for filing at OPR: \_\_\_\_\_  
 Reference: Sections 21108, 21152, and 21152.1, Public Resources Code.

Posted 5/27 thru 6/28/21

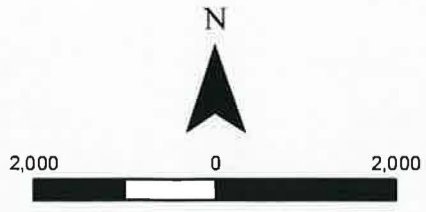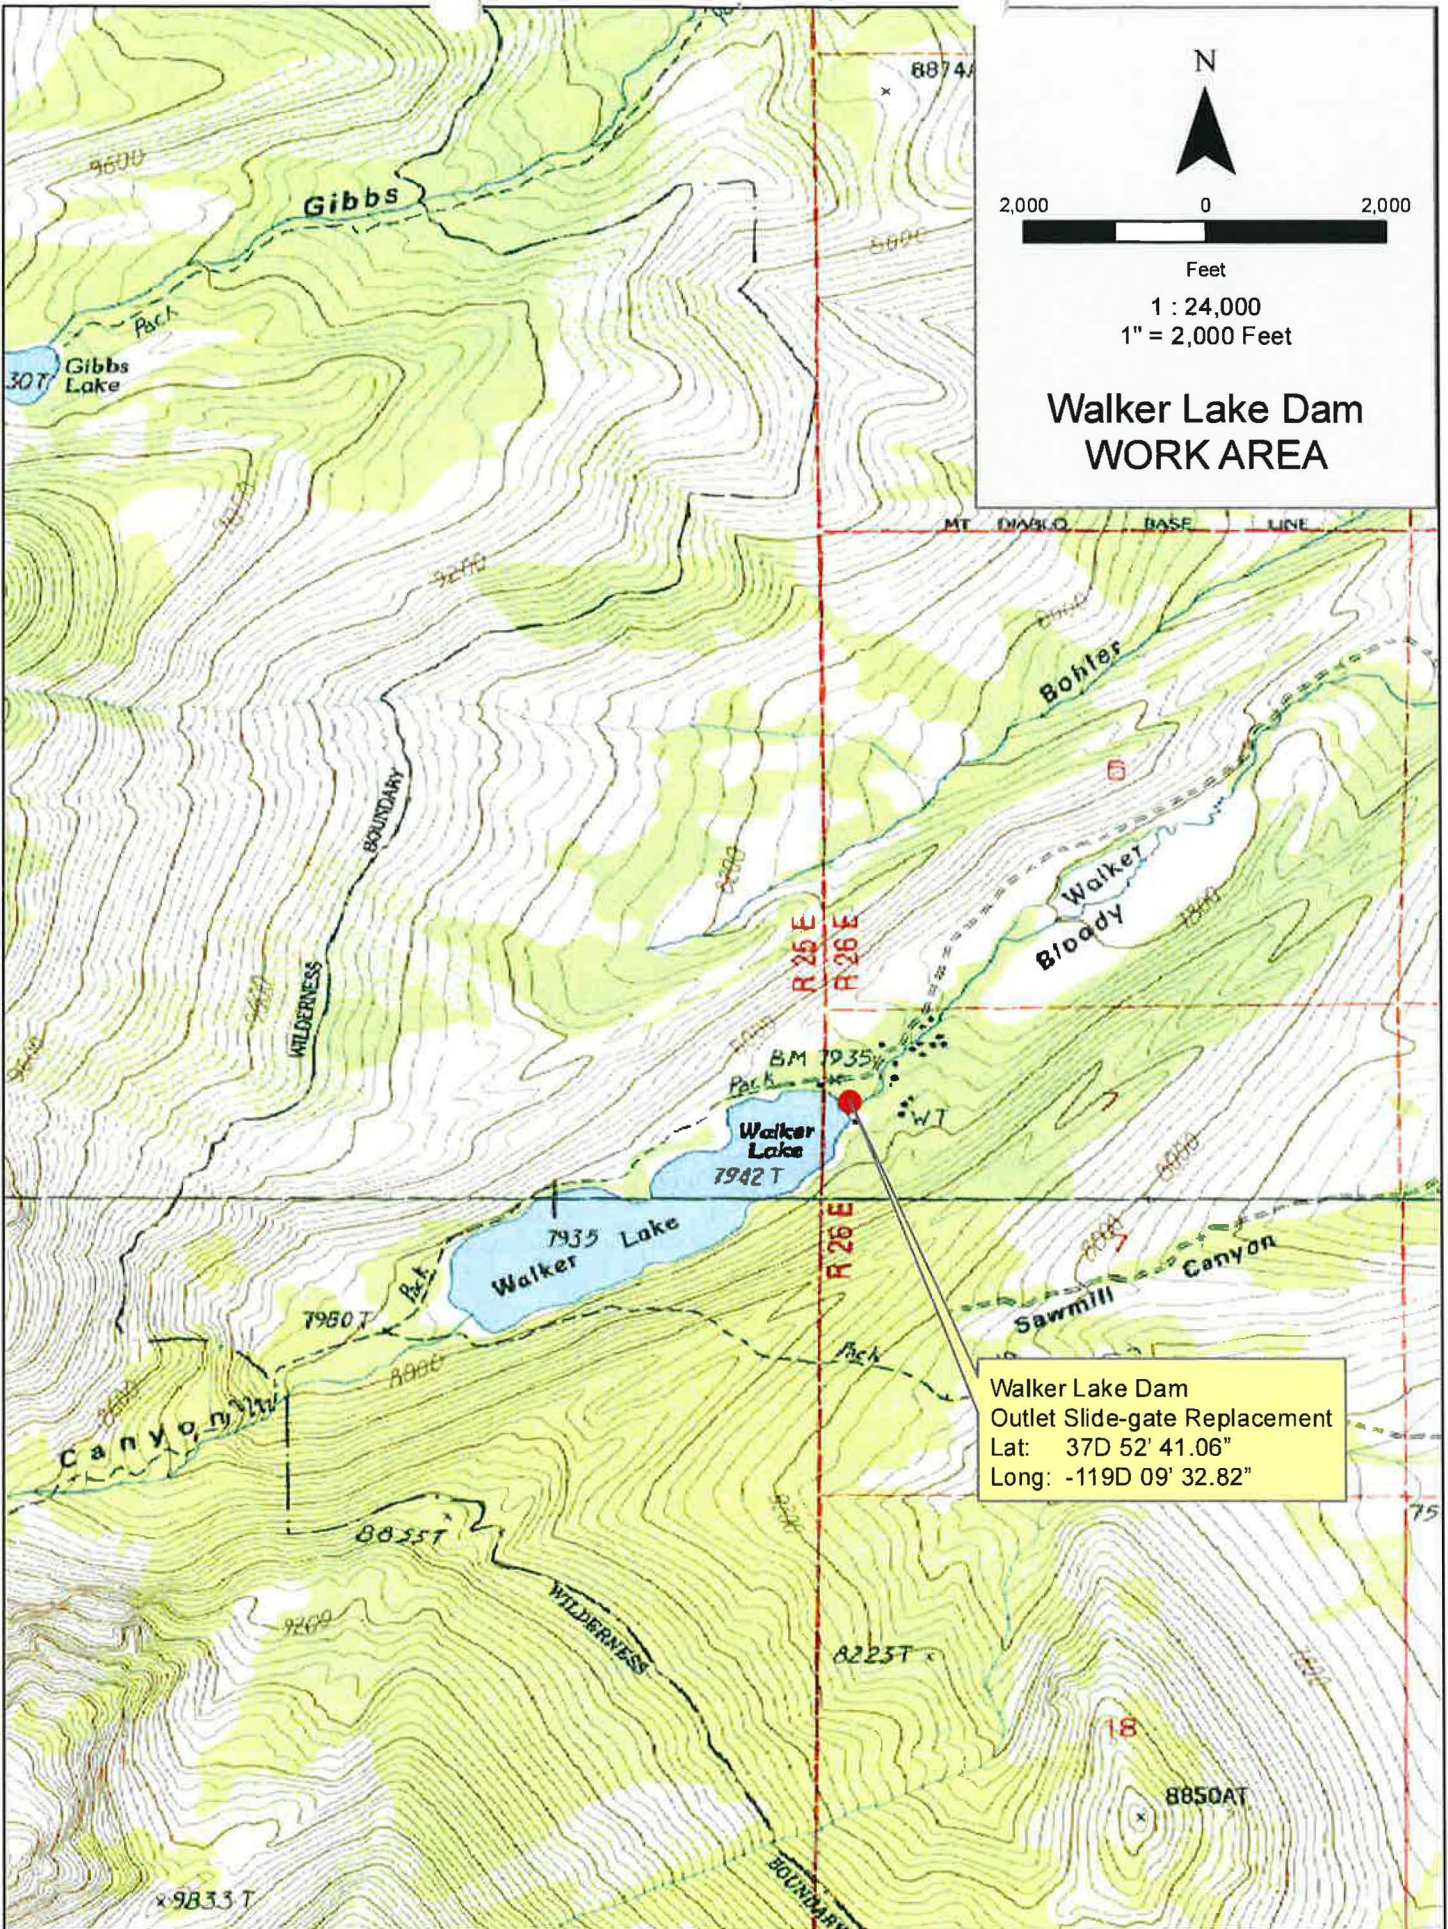

1 : 24,000  
1" = 2,000 Feet

### Walker Lake Dam WORK AREA

Walker Lake Dam  
Outlet Slide-gate Replacement  
Lat: 37D 52' 41.06"  
Long: -119D 09' 32.82"